

HOMESCOR

PREFABRICATED BUILDINGS SINCE 1985

www.homescor.com

Tel : 011 363-0599

Fax : 011 363-3386


Cell : 072 070 0898

P O Box 12114

SELDCOURT

1567

PLAN G FOUR ROOM ECONO UNIT 3,0 x 10,8M (32,4M²)

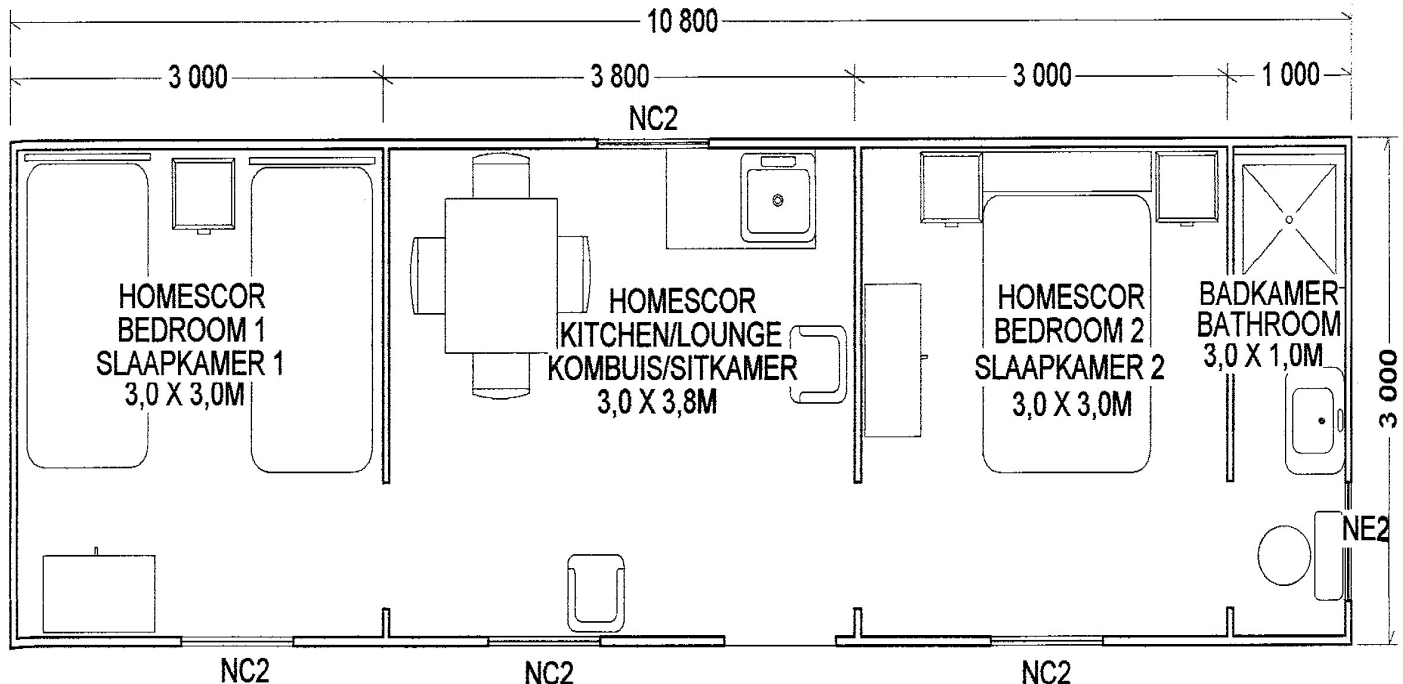

SINGLE WALL PANEL UNIT – not insulated between walls

TOTAL – INCLUDING VAT

R 52 650,00

Installation as per plan, cement floor and walls painted outside with acrylic PVA.
Single fibre cement wall panels, sturdy steel frame, steel window frames, fibre
Cement door outside, fibre cement doors inside, no bathroom door – door opening
only and IBR pitched roof, (not painted).

DELIVERY NOT INCLUDED – R10,00 PER KM – ONE WAY FROM BOKSBURG

32,4m INSULATED CEILINGS – extra

R 9 390,00

SANITARY WARE (not included) :

R 4 700,00

1 x Toilet, 1 x hand basin with taps and 1 x shower
(shower floor with drain pipe, taps and shower rose – no curtain or door).
Supplied and fitted only – not connected to water and sewerage

ELECTRICAL FITTINGS (not included) :

R 9 300,00

4 x Bowl lights with switches and 3 x single plugs
Supplied and fitted only – wired, not connected